


鹤山市2023年度第三十九批次城镇建设用地图(YY375)

鹤山市雅瑶镇南靖村委会

单位: m.m²

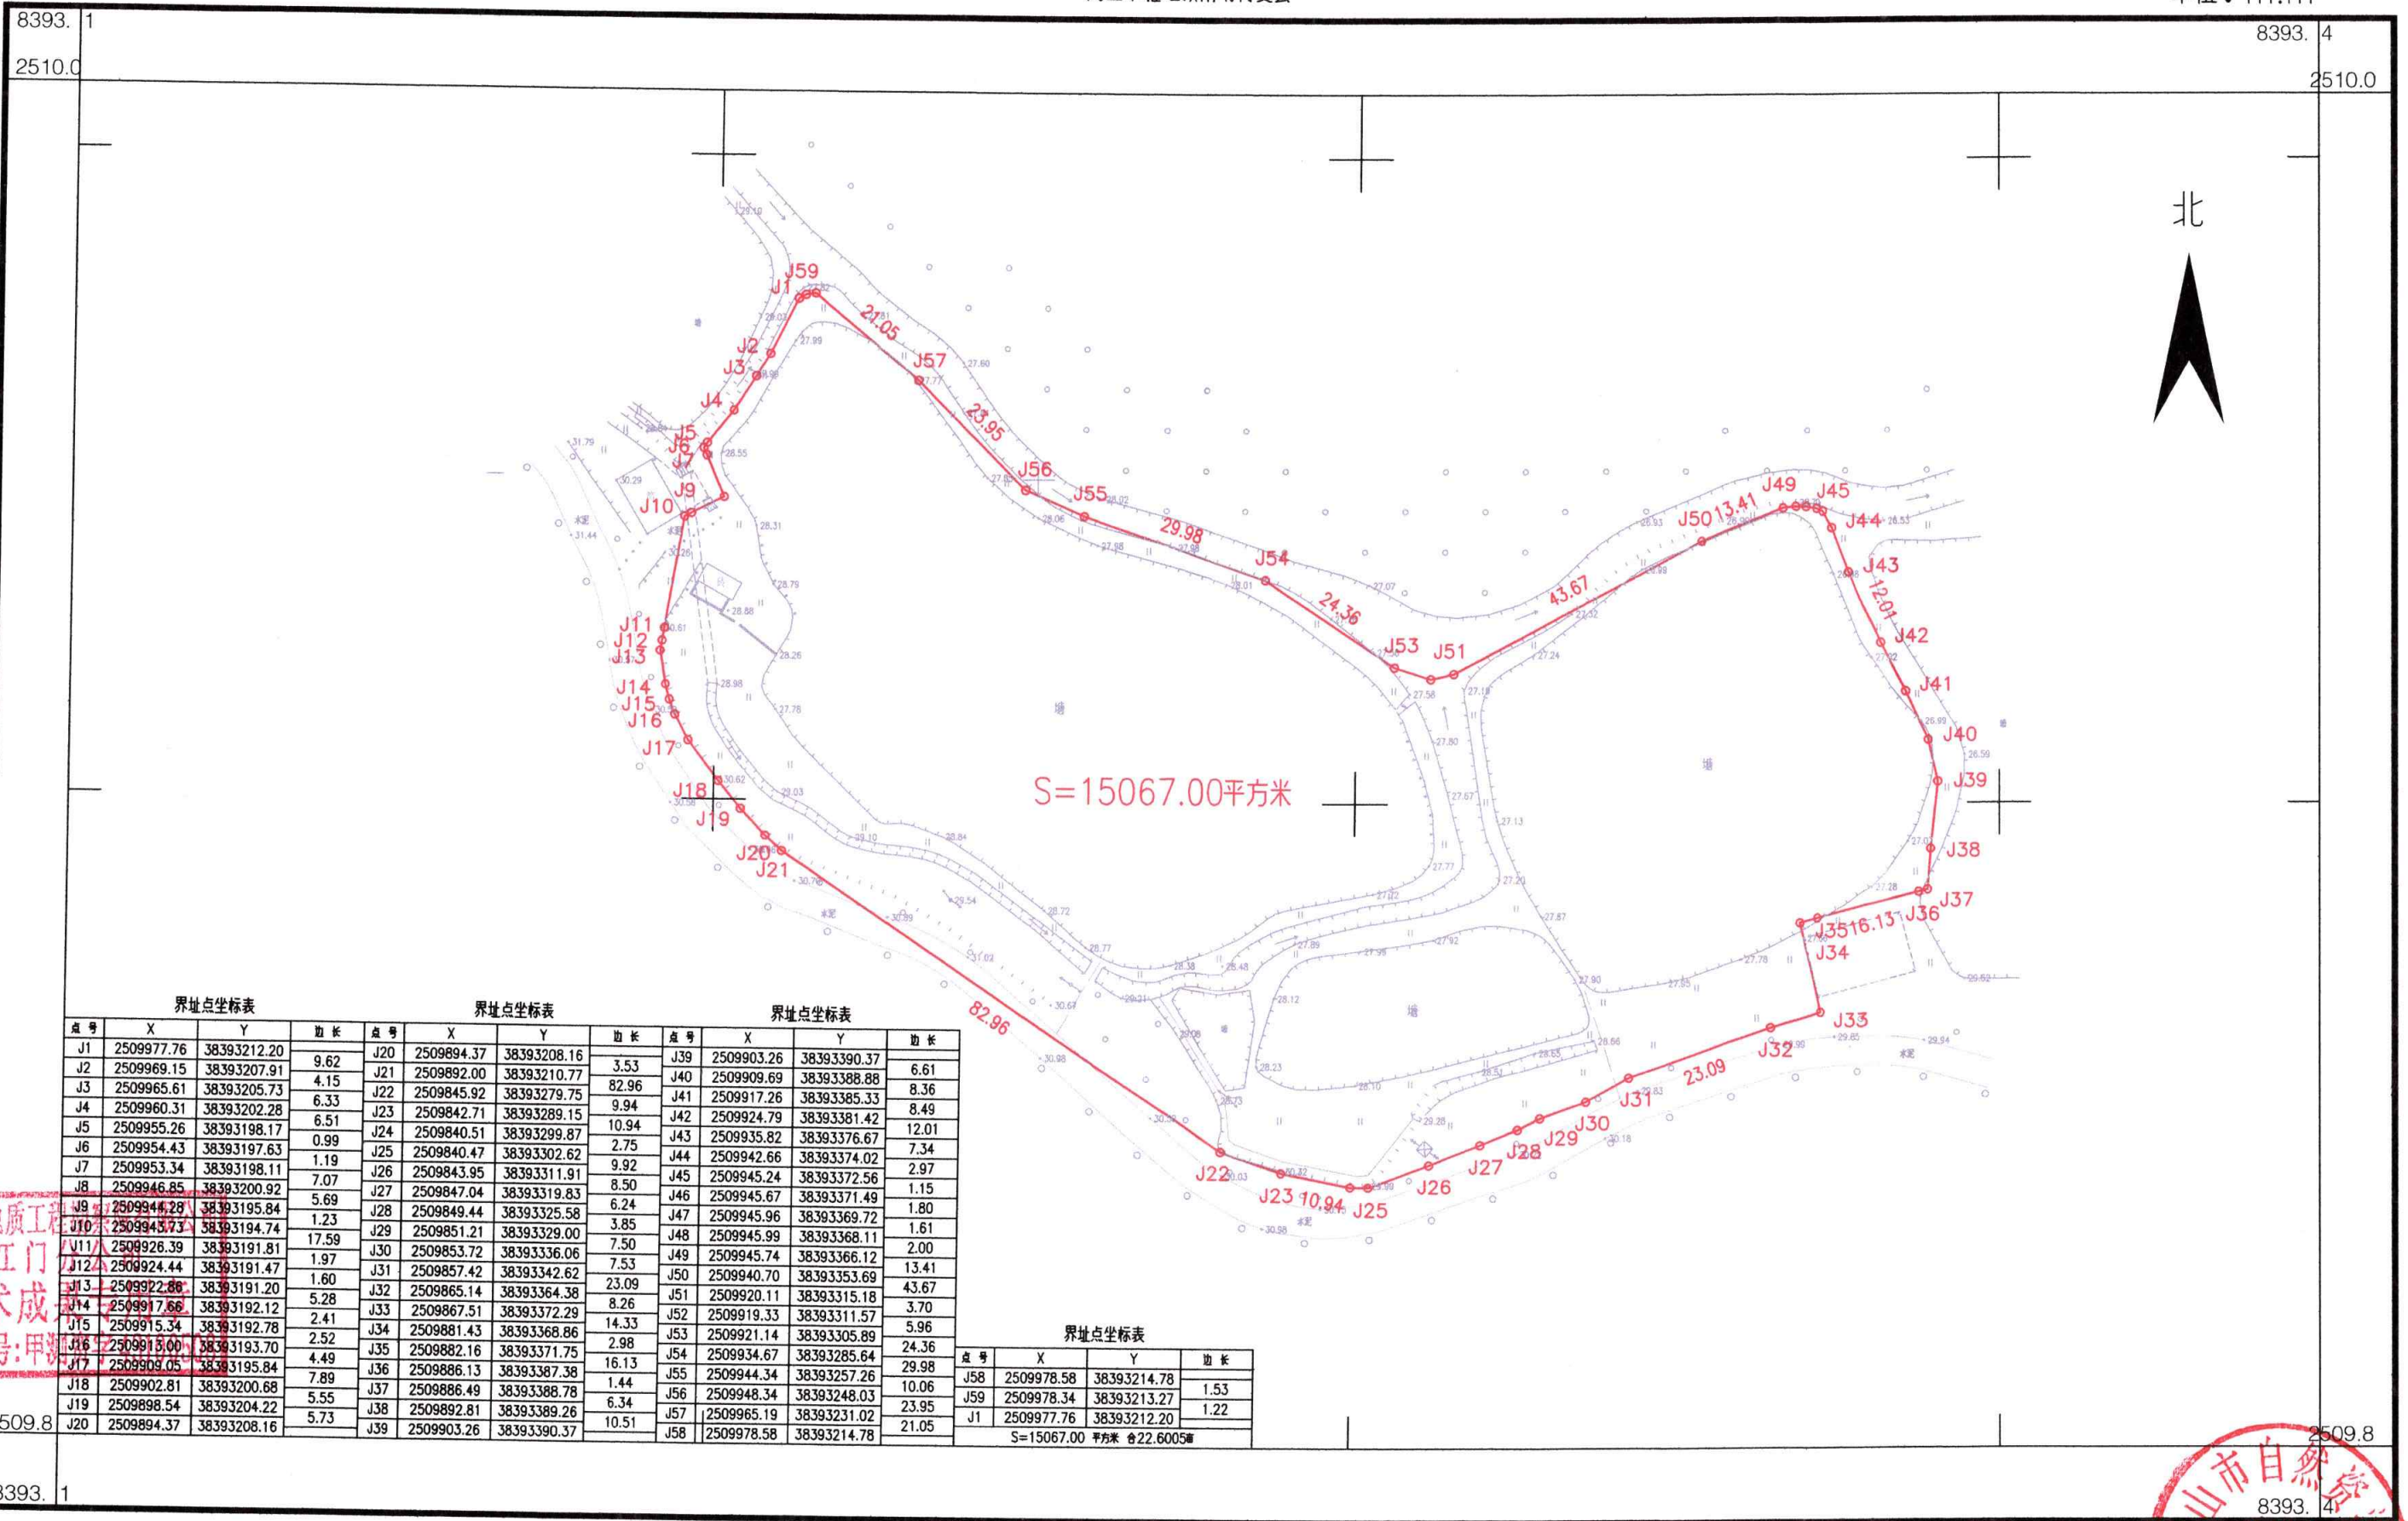

界址点坐标表

界址点坐标表

界址点坐标表

界址点坐标表

点号	X	Y	边长	点号	X	Y	边长	点号	X	Y	边长
J1	2509977.76	38393212.20	9.62	J20	2509894.37	38393208.16	3.53	J39	2509903.26	38393390.37	6.61
J2	2509969.15	38393207.91	4.15	J21	2509892.00	38393210.77	82.96	J40	2509909.69	38393388.88	8.36
J3	2509965.61	38393205.73	6.33	J22	2509845.92	38393279.75	9.94	J41	2509917.26	38393385.33	8.49
J4	2509960.31	38393202.28	6.51	J23	2509842.71	38393289.15	10.94	J42	2509924.79	38393381.42	12.01
J5	2509955.26	38393198.17	0.99	J24	2509840.51	38393299.87	2.75	J43	2509935.82	38393376.67	7.34
J6	2509954.43	38393197.63	1.19	J25	2509840.47	38393302.62	9.92	J44	2509942.66	38393374.02	2.97
J7	2509953.34	38393198.11	7.07	J26	2509843.95	38393311.91	8.50	J45	2509945.24	38393372.56	1.15
J8	2509946.85	38393200.92	5.69	J27	2509847.04	38393319.83	6.24	J46	2509945.67	38393371.49	1.80
J9	2509944.28	38393195.84	1.23	J28	2509849.44	38393325.58	3.85	J47	2509945.96	38393369.72	1.61
J10	2509943.73	38393194.74	17.59	J29	2509851.21	38393329.00	7.50	J48	2509945.99	38393368.11	2.00
J11	2509926.39	38393191.81	1.97	J30	2509853.72	38393336.06	7.53	J49	2509945.74	38393366.12	13.41
J12	2509924.44	38393191.47	1.60	J31	2509857.42	38393342.62	23.09	J50	2509940.70	38393353.69	43.67
J13	2509922.88	38393191.20	5.28	J32	2509865.14	38393364.38	8.26	J51	2509920.11	38393315.18	3.70
J14	2509917.66	38393192.12	2.41	J33	2509867.51	38393372.29	14.33	J52	2509919.33	38393311.57	5.96
J15	2509915.34	38393192.78	2.52	J34	2509881.43	38393368.86	2.98	J53	2509921.14	38393305.89	24.36
J16	2509913.00	38393193.70	4.49	J35	2509882.16	38393371.75	16.13	J54	2509934.67	38393285.64	29.98
J17	2509909.05	38393195.84	7.89	J36	2509886.13	38393387.38	1.44	J55	2509944.34	38393257.26	10.06
J18	2509902.81	38393200.68	5.55	J37	2509886.49	38393388.78	6.34	J56	2509948.34	38393248.03	23.95
J19	2509898.54	38393204.22	5.73	J38	2509892.81	38393389.26	10.51	J57	2509965.19	38393231.02	21.05
J20	2509894.37	38393208.16		J39	2509903.26	38393390.37		J58	2509978.58	38393214.78	

点号	X	Y	边长
J58	2509978.58	38393214.78	1.53
J59	2509978.34	38393213.27	1.22
J1	2509977.76	38393212.20	21.05

S=15067.00 平方米 合22.6005亩

湖南省地质工程勘察院有限公司 江门分公司

广东省地质工程勘察院有限公司 技术成果 证书号:甲第...



2023年8月数字化制图
 2000国家大地坐标系: 中央子午线114度
 1985国家高程基准, 等高距为1米
 2007年版式

1:1000